


NOTES

GENERAL NOTES

- **1.** This drawing is protected under the copyright Act , and cannot be used or reproduced in part or in whole without authors consent.
- **2.** Read only figured dimensions.
- All construction work is to comply with the latest K.B.S. standard codes of practice, Local Authority By-Laws,and Fire regulations.
- **4.** P.V. denotes permanent ventilation and must be provided above all doors and windows where indicated or shown
- **5.** All walls less than 200mm thick to be reinforced with hoop iron at every alternate
- **6.** Water Meter to be 300mm above G.L.
- D.p.c. denotes one layer of bituminous felt to be provided under all walls 150mm above G.L.
- **8.** All R.C. works to structural engineer's details.
- **9.** Provide 1 row of 600x600x50mm precast conc paving slabs around the building unless otherwise shown.
- 10. Contractors must verify all dimensions and levels on site before commencing work.
 Any discrepancies must be reported to the architect before work is put in hand.
- architect before work is put in hand.

 11. All levels shown are finished levels unless otherwise stated.
- **12.** All surface beds to be cast on well compacted and well consolidated filling.
- **13.** Depth of foundation trenches to be minimum 600mm below reduced ground level.
- **14.** All pipes and services to be minimum 450mm below reduced ground level.

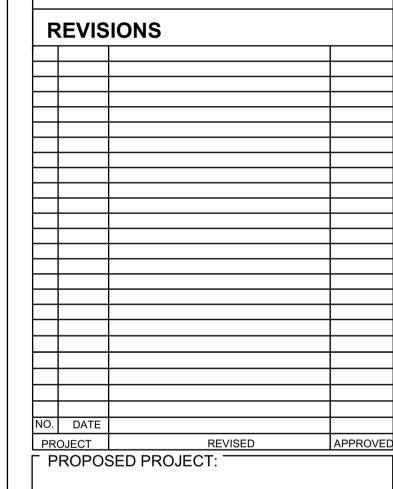


PROPOSED

CLIENT NAME:

IIILE

CAD BY:	G A	SIGN:	
SCALE :	As shown	DATE:	11/05/2022
CHECKED BY:	CA	DATE:	

PROJECT No.:	CITY:	LOCATION:	PLOT NO.:	SHEET No.:
	NAIROBI	KENYATTA		

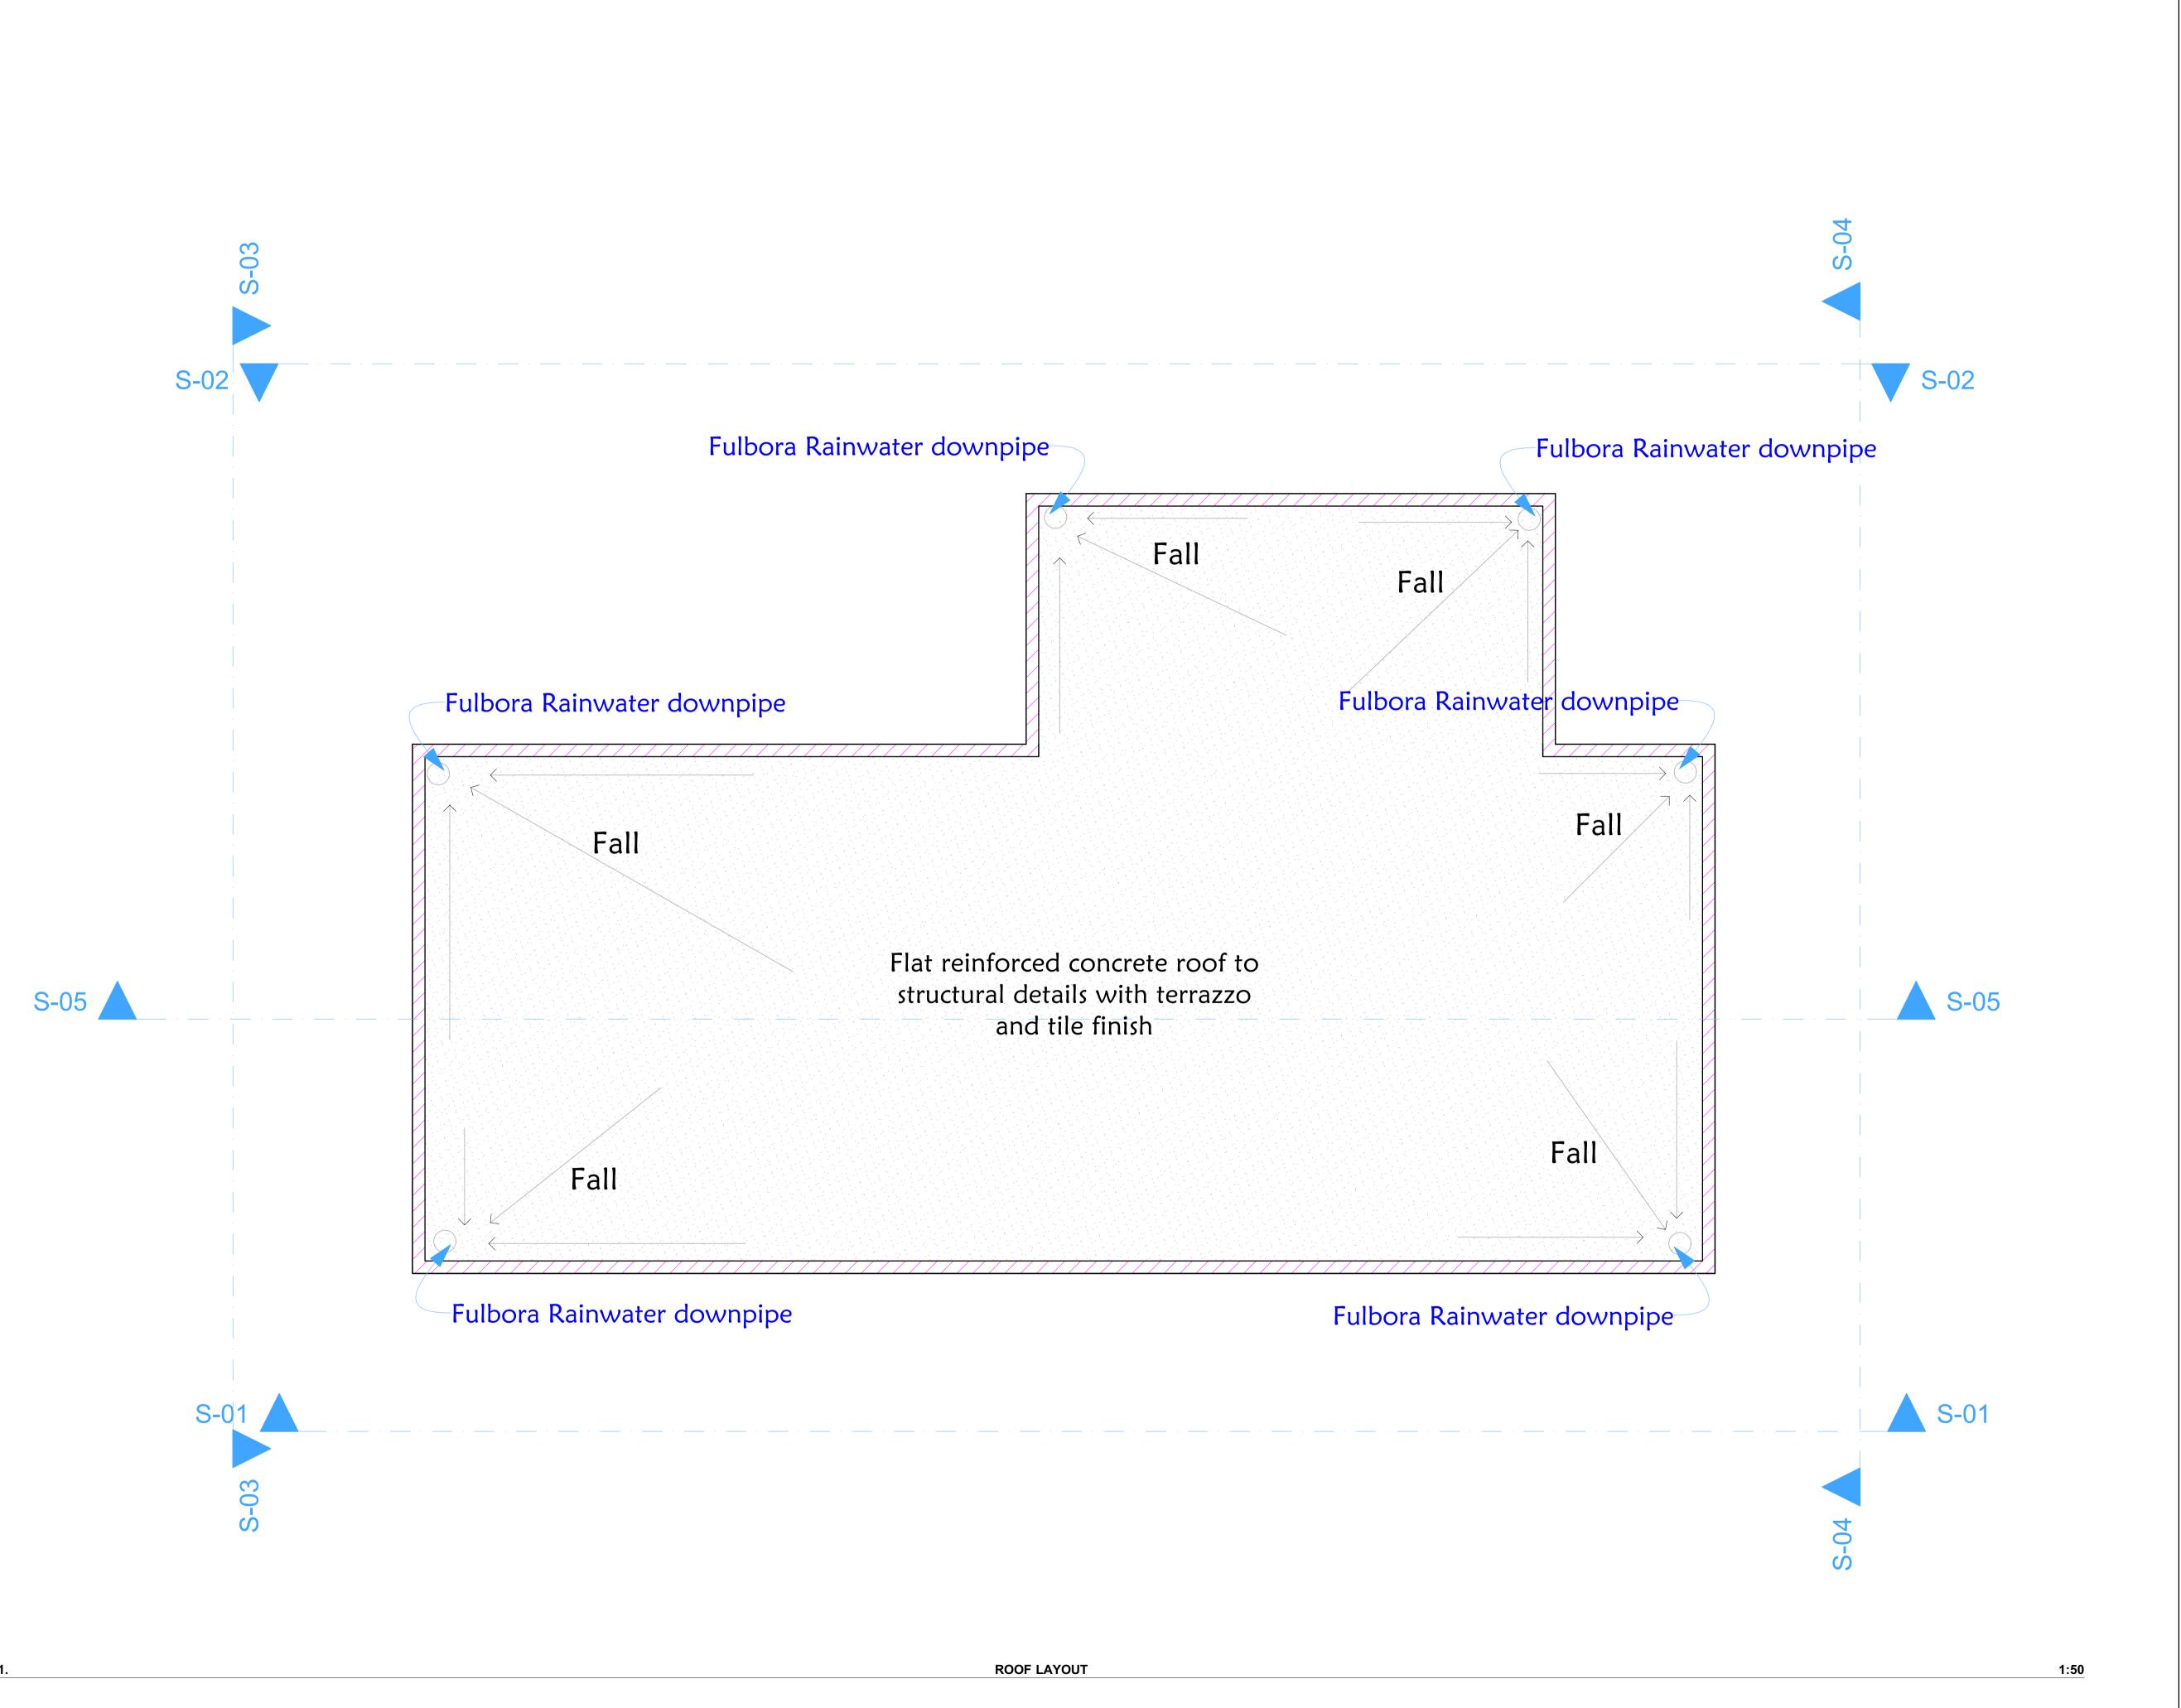

NOTES

GENERAL NOTES

- **1.** This drawing is protected under the copyright Act , and cannot be used or reproduced in part or in whole without authors consent.
- 2. Read only figured dimensions.
- 3. All construction work is to comply with the latest K.B.S. standard codes of practice, Local Authority By-Laws, and Fire regulations.
- **4.** P.V. denotes permanent ventilation and must be provided above all doors and windows where indicated or shown
- **5.** All walls less than 200mm thick to be reinforced with hoop iron at every alternate course
- **6.** Water Meter to be 300mm above G.L.
- D.p.c. denotes one layer of bituminous felt to be provided under all walls 150mm above G.L.
- **8.** All R.C. works to structural engineer's details.
- **9.** Provide 1 row of 600x600x50mm precast conc paving slabs around the building unless otherwise shown.
- 10. Contractors must verify all dimensions and levels on site before commencing work. Any discrepancies must be reported to the architect before work is put in hand.
- **11.** All levels shown are finished levels unless otherwise stated.
- **12.** All surface beds to be cast on well compacted and well consolidated filling.
- **13.** Depth of foundation trenches to be minimum 600mm below reduced ground level.
- **14.** All pipes and services to be minimum 450mm below reduced ground level.

R	EVIS	IONS	
$\neg \uparrow$			
NO.	DATE		
	JECT	REVISED	APPRO

PROPOSED

PROPOSED PROJECT:


CLIENT NAM



TITLE

CAD BY:	G A	SIGN:	
SCALE :	As shown	DATE:	11/05/2022
CHECKED BY	CA	DATE:	


	PROJECT No.:	CITY:	LOCATION:	PLOT NO.:	SHEET No.:
		NAIROBI	KENYATTA		

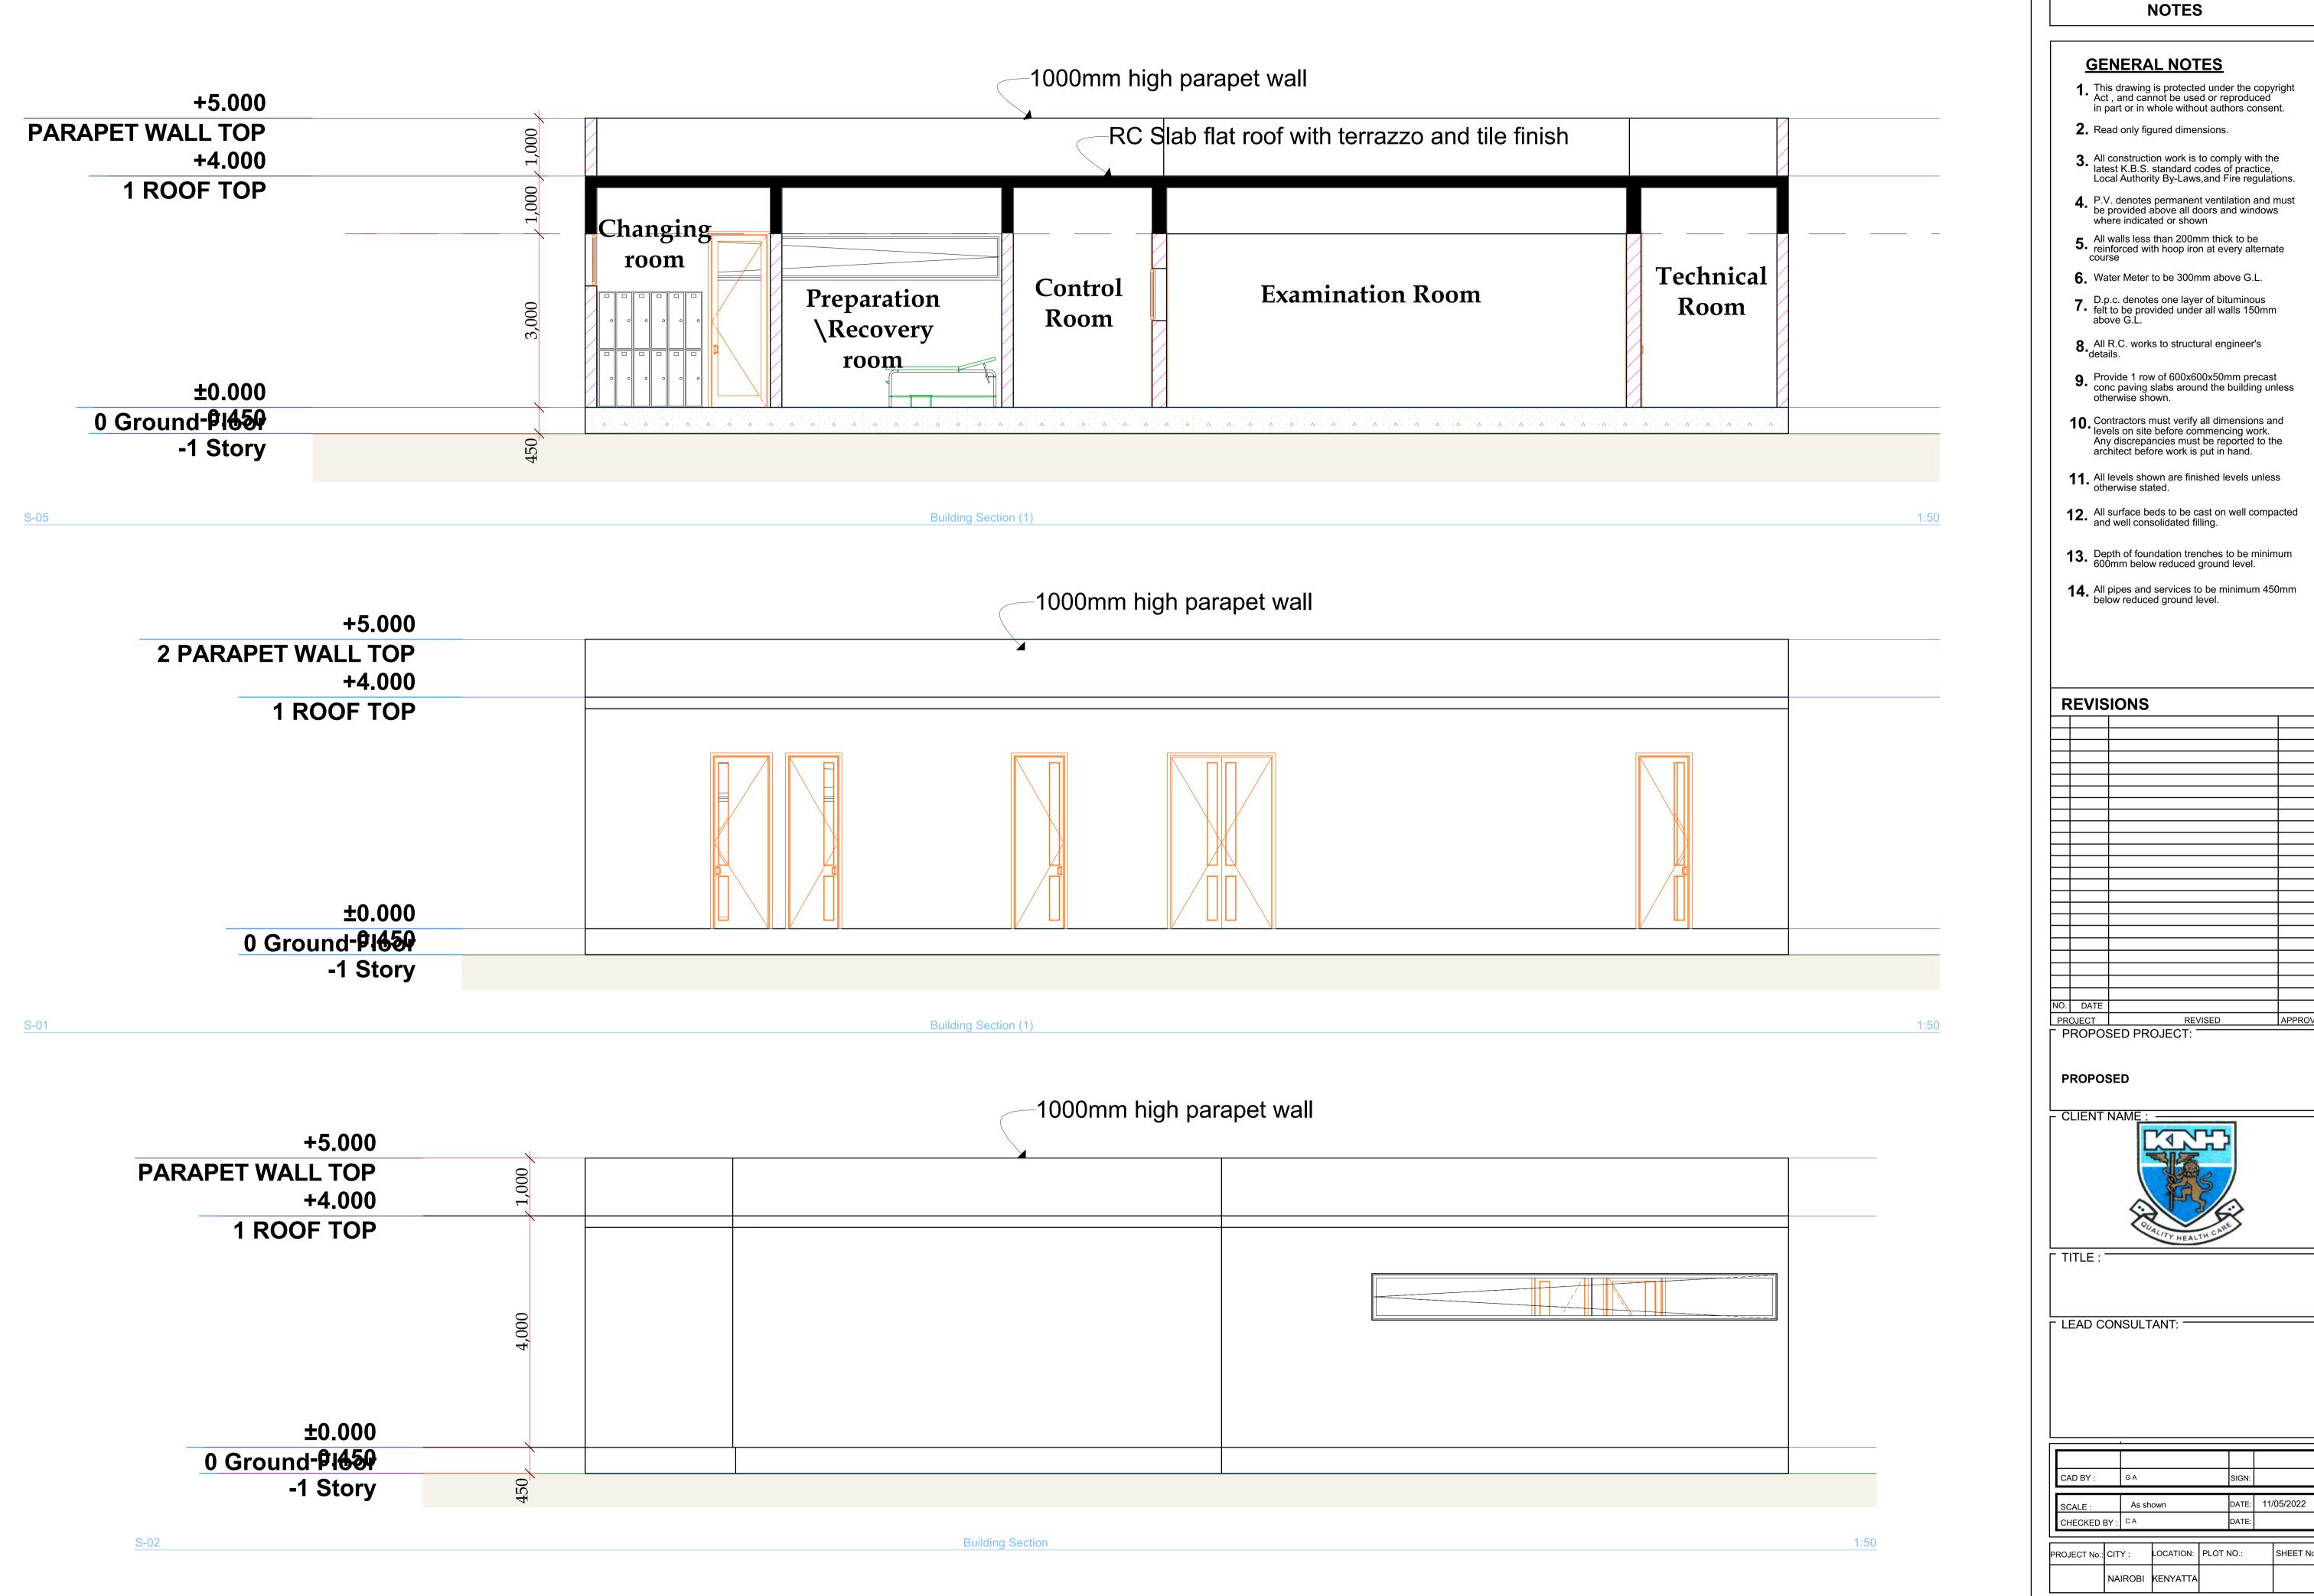

R	EVIS	IONS	
NO.	DATE		
PRO	DJECT	REVISED	APPRO\

BY:	G A	SIGN:	

	PROJECT No.:	CITY:	LOCATION:	PLOT NO.:	SHEET No.:	
		NAIROBI	KENYATTA			

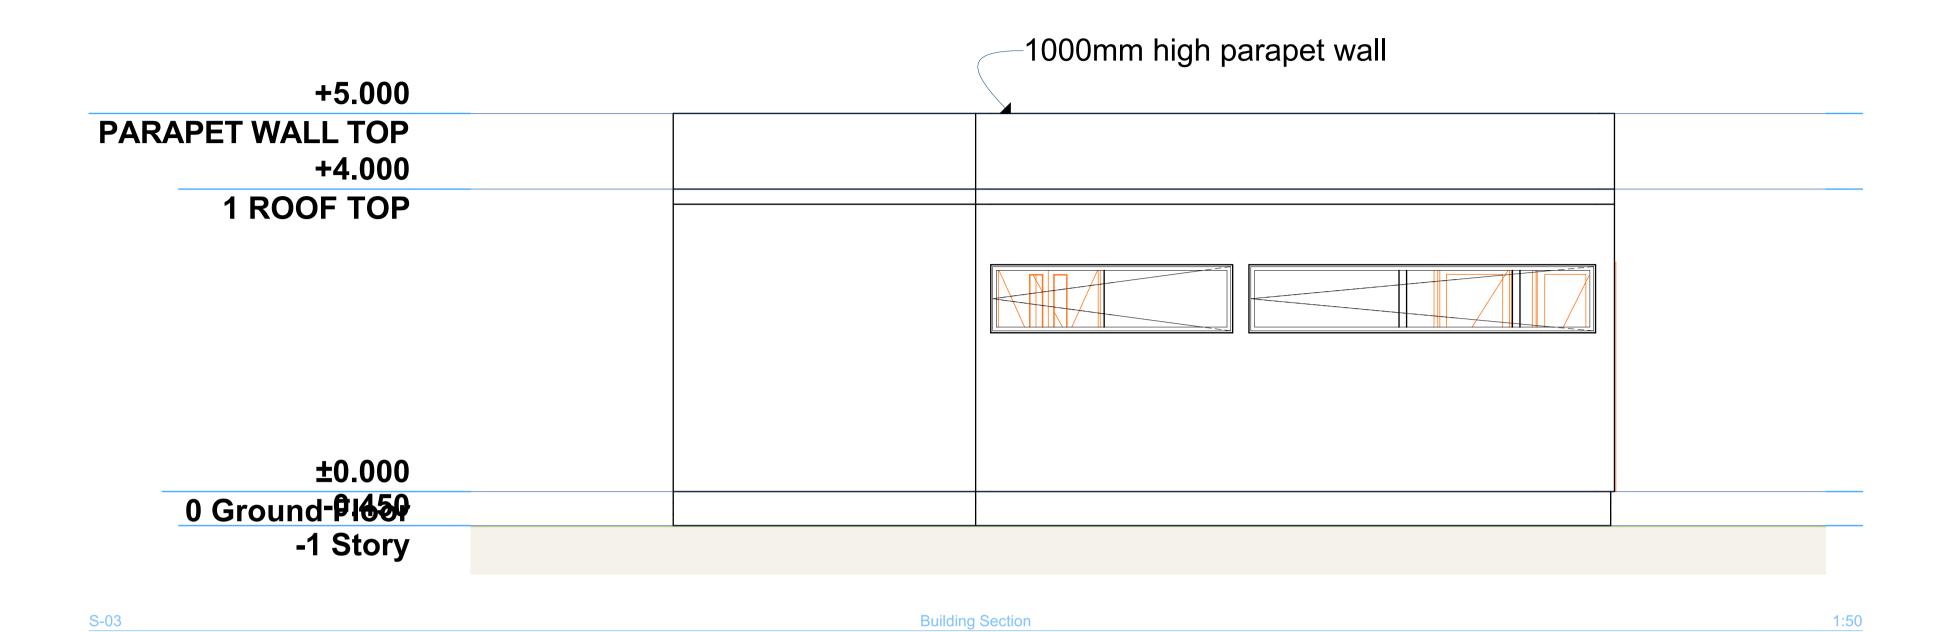

Building Section

S-04

NOTES

GENERAL NOTES

- **1.** This drawing is protected under the copyright Act , and cannot be used or reproduced in part or in whole without authors consent.
- **2.** Read only figured dimensions.
- 3. All construction work is to comply with the latest K.B.S. standard codes of practice, Local Authority By-Laws,and Fire regulations.
- P.V. denotes permanent ventilation and must be provided above all doors and windows where indicated or shown
- **5.** All walls less than 200mm thick to be reinforced with hoop iron at every alternate course
- **6.** Water Meter to be 300mm above G.L.
- D.p.c. denotes one layer of bituminous felt to be provided under all walls 150mm above G.L.
- **8.** All R.C. works to structural engineer's details.
- **9.** Provide 1 row of 600x600x50mm precast conc paving slabs around the building unless otherwise shown.
- 10. Contractors must verify all dimensions and levels on site before commencing work. Any discrepancies must be reported to the architect before work is put in hand.
- **11.** All levels shown are finished levels unless otherwise stated.
- **12.** All surface beds to be cast on well compacted and well consolidated filling.
- **13.** Depth of foundation trenches to be minimum 600mm below reduced ground level.
- **14.** All pipes and services to be minimum 450mm below reduced ground level.

R	EVIS	IONS	
NO.	DATE		
	DJECT	REVISED	APPF

PROPOSED


CLIENT NAME :



TITLE

Г				
	CAD BY:	G A	SIGN:	
П				
	SCALE:	As shown	DATE:	11/05/2022
	CHECKED BY:	CA	DATE:	

		PROJECT No.:	CITY:	LOCATION:	PLOT NO.:	SHEET No.:
		NAIROBI	KENYATTA			

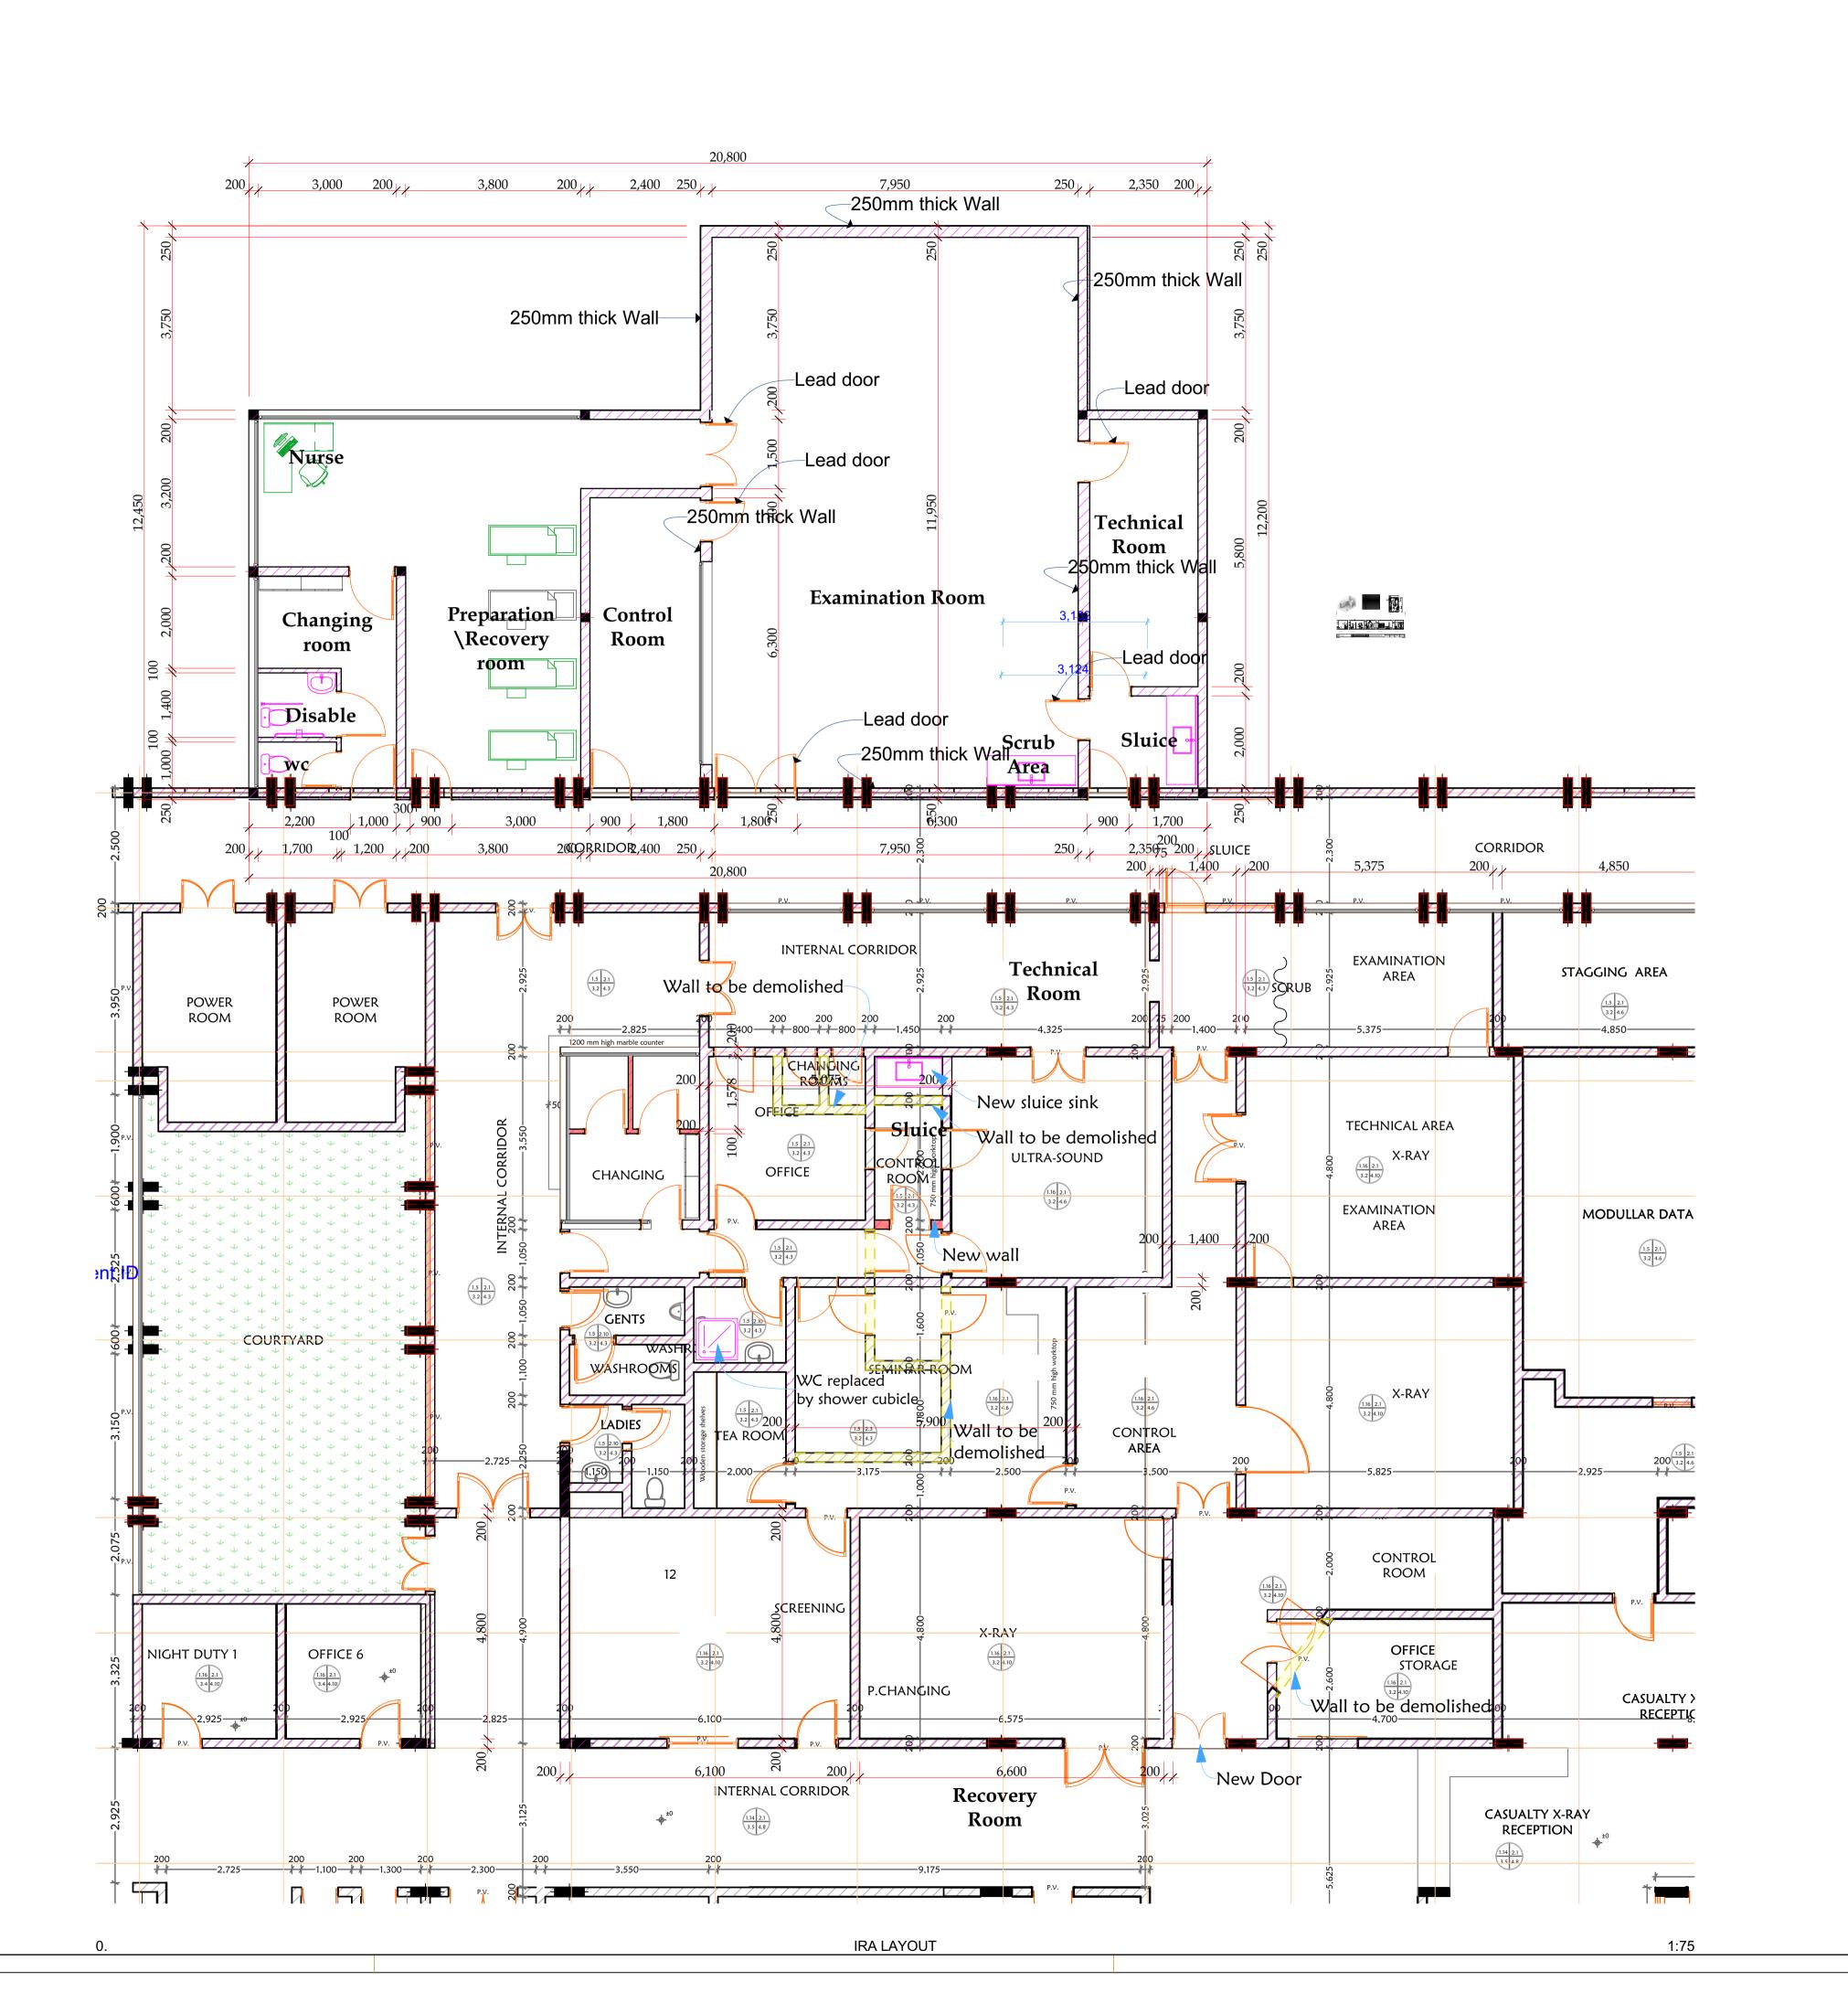

NOTES

GENERAL NOTES

- **1.** This drawing is protected under the copyright Act , and cannot be used or reproduced in part or in whole without authors consent.
- **2.** Read only figured dimensions.
- All construction work is to comply with the latest K.B.S. standard codes of practice, Local Authority By-Laws,and Fire regulations.
- **4.** P.V. denotes permanent ventilation and must be provided above all doors and windows where indicated or shown
- **5.** All walls less than 200mm thick to be reinforced with hoop iron at every alternate course
- **6.** Water Meter to be 300mm above G.L.
- D.p.c. denotes one layer of bituminous felt to be provided under all walls 150mm above G.L.
- **8.** All R.C. works to structural engineer's details.
- **9.** Provide 1 row of 600x600x50mm precast conc paving slabs around the building unless otherwise shown.
- 10. Contractors must verify all dimensions and levels on site before commencing work. Any discrepancies must be reported to the architect before work is put in hand.
- **11.** All levels shown are finished levels unless otherwise stated.
- **12.** All surface beds to be cast on well compacted and well consolidated filling.
- **13.** Depth of foundation trenches to be minimum 600mm below reduced ground level.
- **14.** All pipes and services to be minimum 450mm below reduced ground level.

REVISIONS					
NO.	DATE				
PR	OJECT	REVISED	APPROVE		

PROPOSED

PROPOSED PROJECT:

CLIENT NAME



TITLE:

CAD BY: G A SIGN: SCALE: As shown DATE: 11/05/2022				
DATE 44/05/2022				
DATE: 11/05/2022	CAD BY:	G A	SIGN:	
	SCALE:	As shown	DATE	11/05/2022
	CHECKED BY:	CA	DATE:	

PROJECT No.:	CITY:	LOCATION:	PLOT NO.:	SHEET No.:
	NAIROBI	KENYATTA		

