

NOTES

GENERAL NOTES

- This drawing is protected under the copyright Act , and cannot be used or reproduced in part or in whole without authors consent.
- 2. Read only figured dimensions.
- All construction work is to comply with the latest K.B.S. standard codes of practice, Local Authority By-Laws,and Fire regulations
- P.V. denotes permanent ventilation and must be provided above all doors and windows where indicated or shown
- **5.** All walls less than 200mm thick to be reinforced with hoop iron at every alternate course
- 6. Water Meter to be 300mm above G.L.
- D.p.c. denotes one layer of bituminous felt to be provided under all walls 150mm above G.L.
- 4,500 6.2.
- **8.** All R.C. works to structural engineer'sdetails.

 Provide 1 row of 600x600x50mm precast
- **9.** Provide 1 row of 600x600x50mm precast conc paving slabs around the building unless otherwise shown.
- Contractors must verify all dimensions and levels on site before commencing work. Any discrepancies must be reported to the architect before work is put in hand.
- **11.** All levels shown are finished levels unless otherwise stated.
- **12.** All surface beds to be cast on well compacted and well consolidated filling.
- **13.** Depth of foundation trenches to be minimum 600mm below reduced ground level.
- **14.** All pipes and services to be minimum 450mm below reduced ground level.

REVISIONS

		_	
NO.	DATE		
	DJECT	REVISED	APPR

PROPOSED


CLIENT NAME



LEAD CONSULTANT:

	ı				
l	Γ				
l		CAD BY :	GA	SIGN:	
l	-	SCALE :	As shown	DATE:	11/05/2022
L	- 1	CHECKED BY :	CA	DATE:	

PROJECT No.:	CITY:	LOCATION:	PLOT NO.:	SHEET No.:
	NAIROBI	KENYATTA		

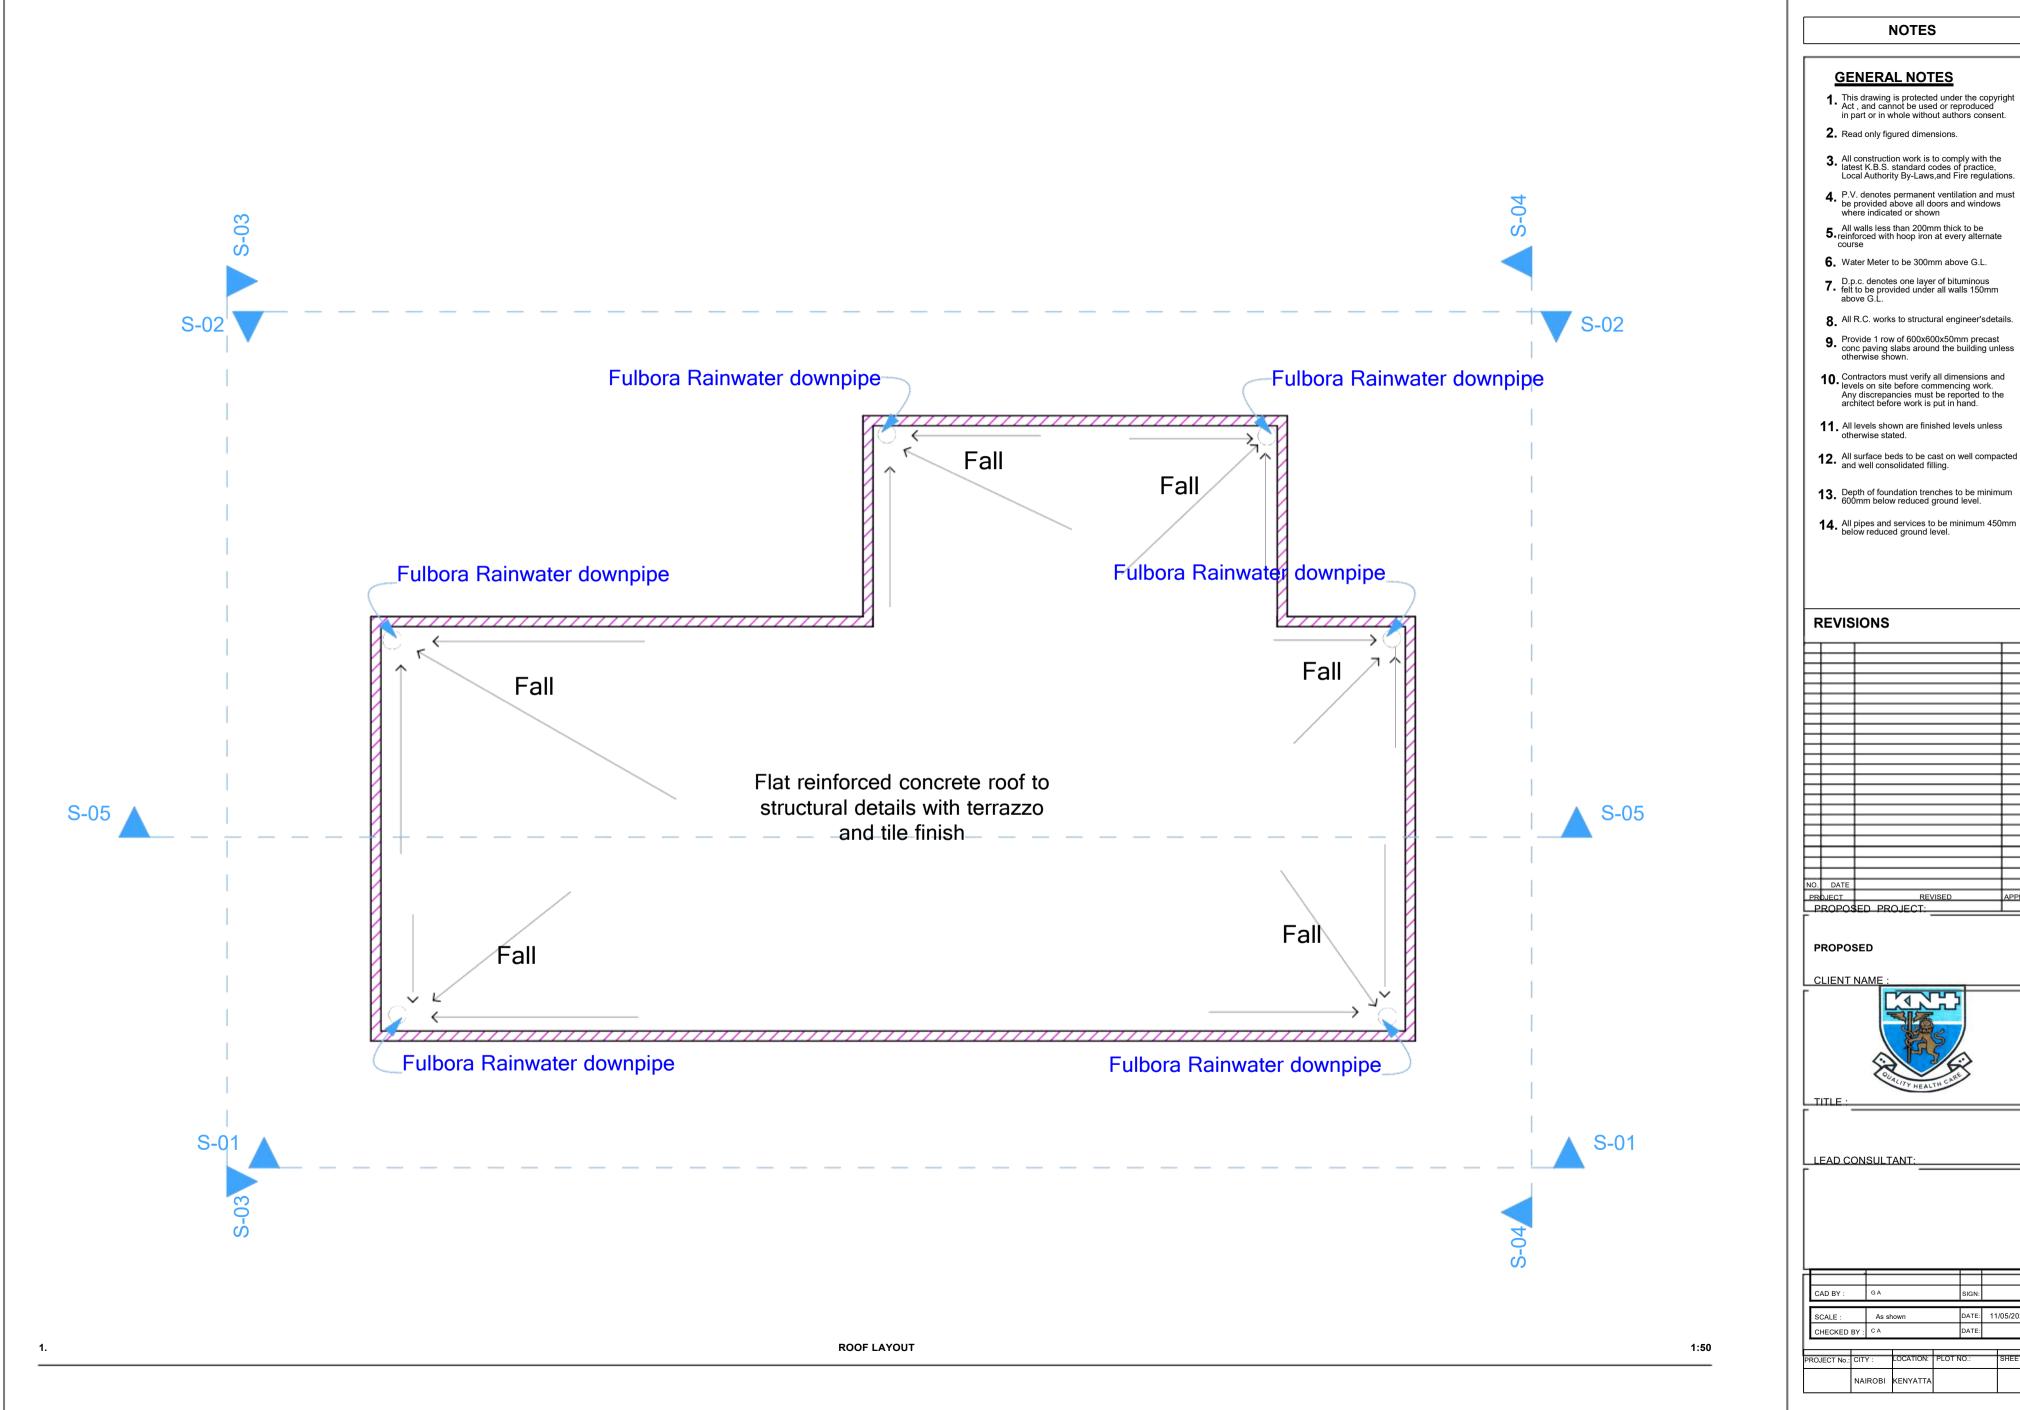

- This drawing is protected under the copyright Act , and cannot be used or reproduced in part or in whole without authors consent.

- **6.** Water Meter to be 300mm above G.L.
- **8.** All R.C. works to structural engineer'sdetails.


- **12.** All surface beds to be cast on well compacted and well consolidated filling.


\vdash			
_			
\perp			
\vdash			
_			
\perp			
NO.	DATE		
	DJECT	REVISED	APPRO
		ED PROJECT:	




1		∟.				
	l	Г				
		l	CAD BY:	GA	SIGN:	
		li	SCALE :	As shown	DATE:	11/05/2022
		П	CHECKED BY :	CA	DATE:	

PROJECT No.:	CITY:	LOCATION:	PLOT NO.:	SHEET No.:
	NAIROBI	KENYATTA		

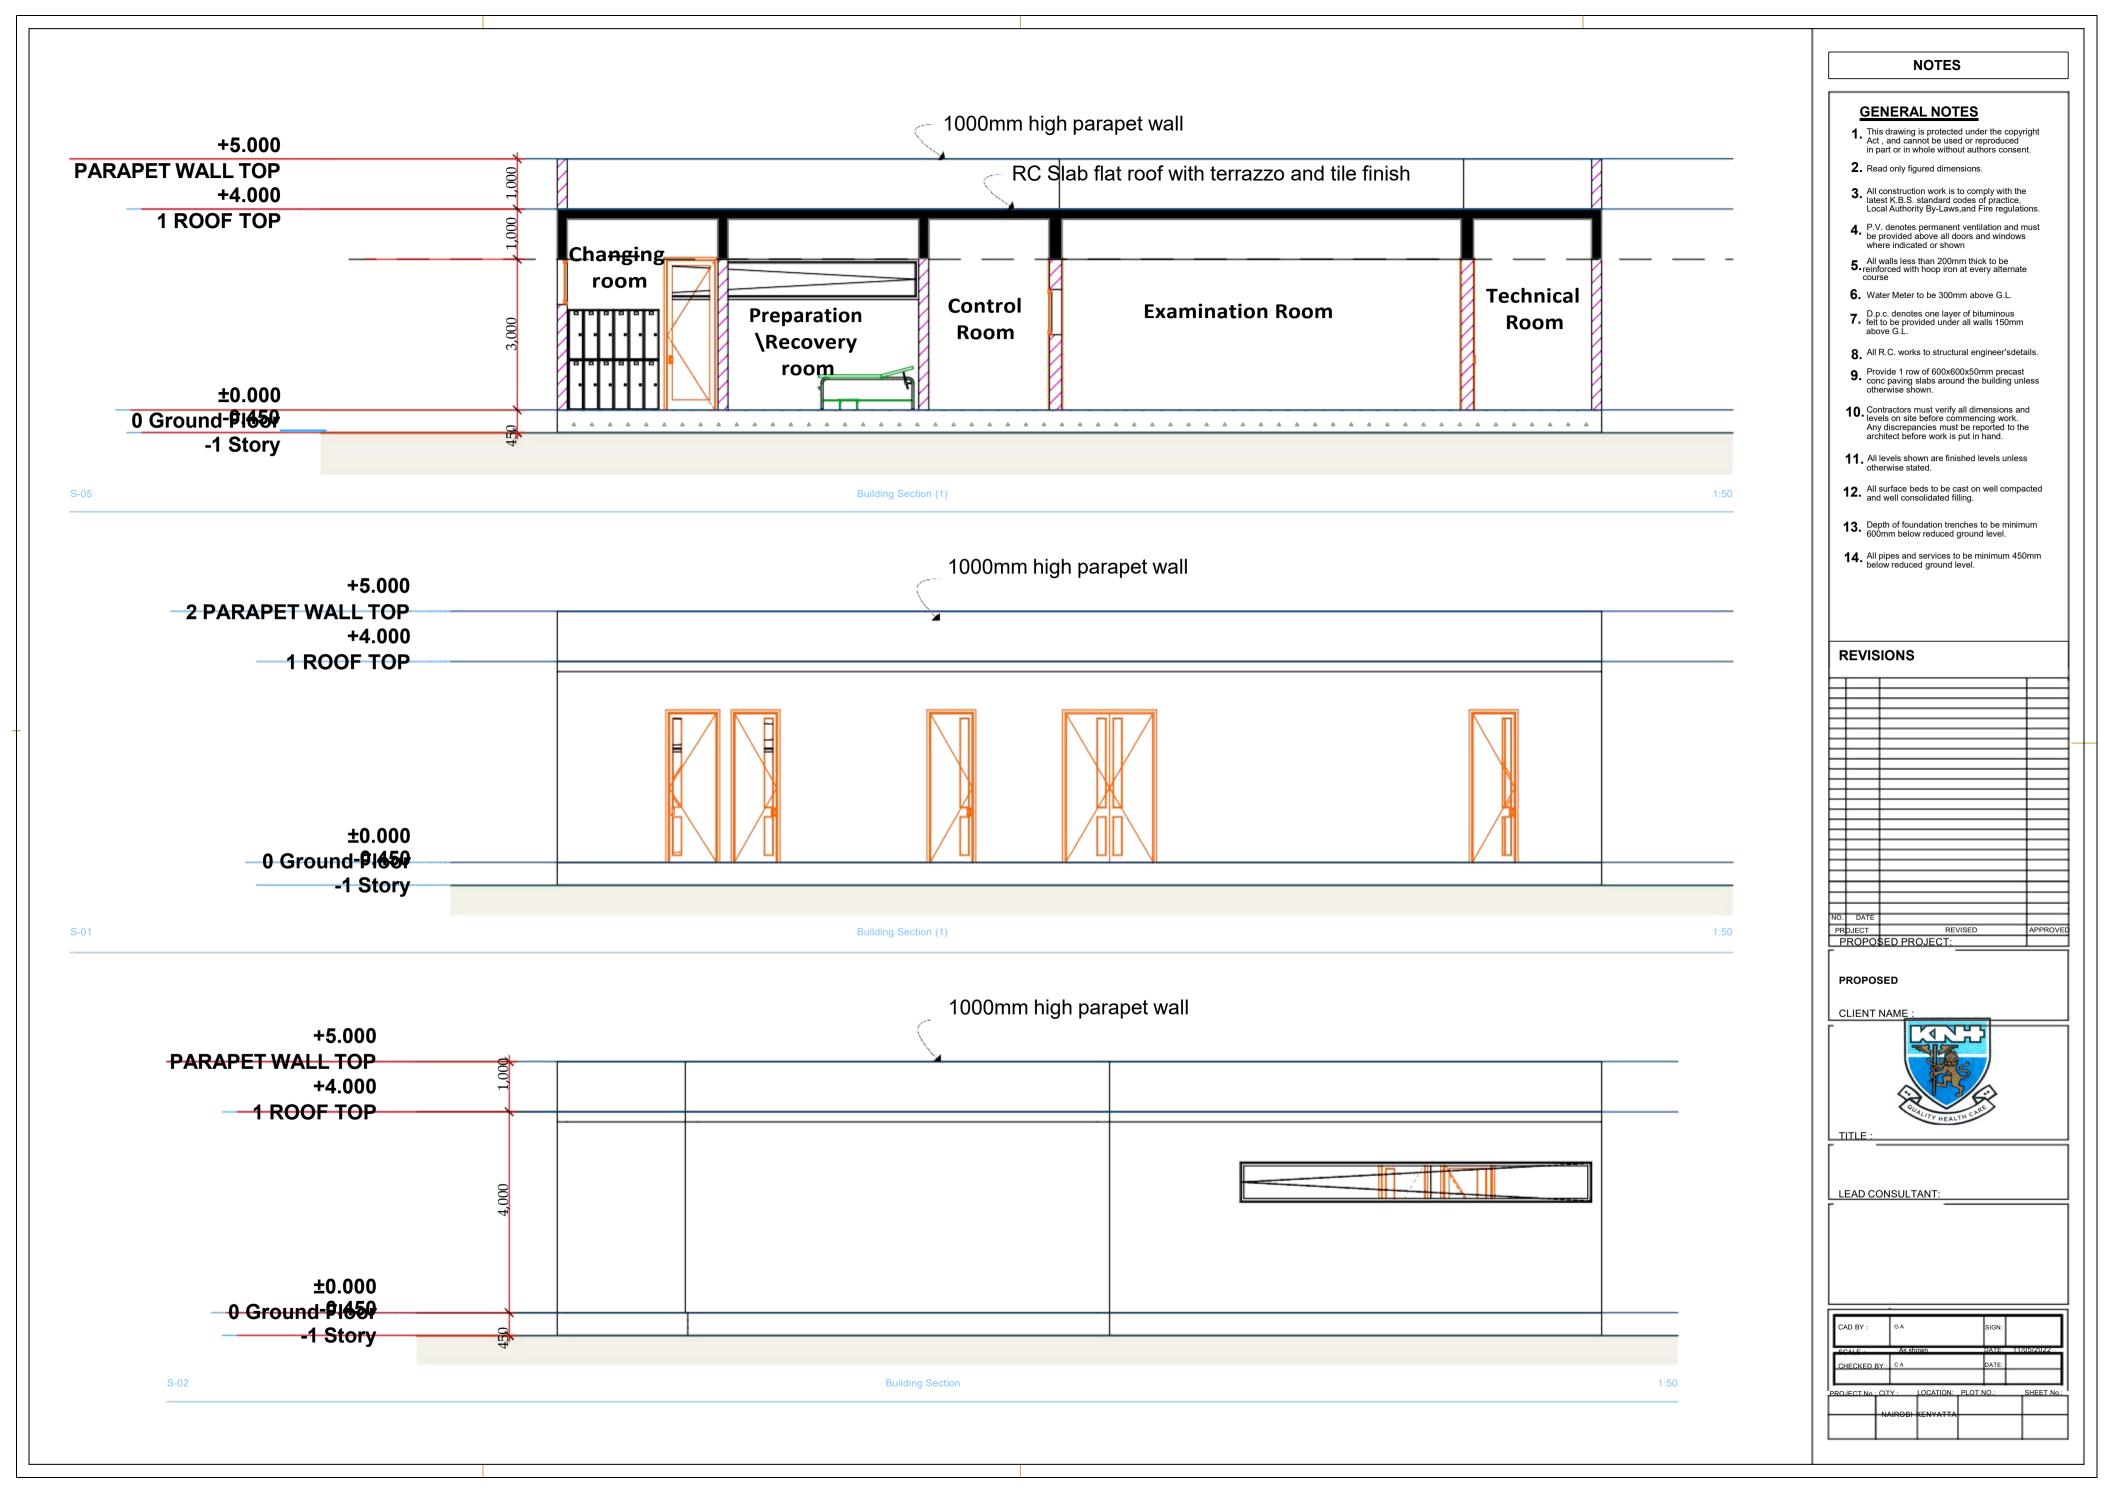

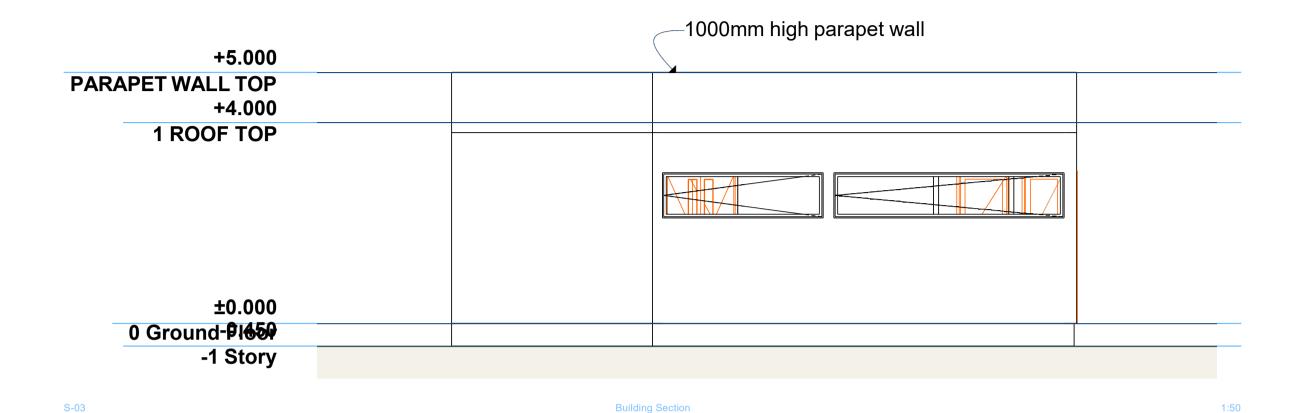

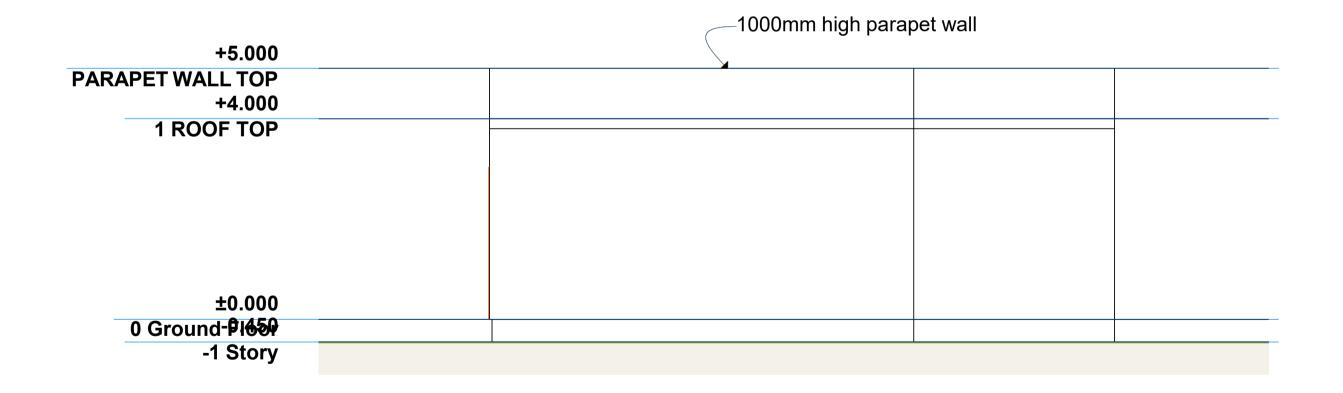

Building Section

NOTES

GENERAL NOTES

- This drawing is protected under the copyright Act , and cannot be used or reproduced in part or in whole without authors consent.
- 2. Read only figured dimensions.
- All construction work is to comply with the latest K.B.S. standard codes of practice, Local Authority By-Laws,and Fire regulations.
- P.V. denotes permanent ventilation and must be provided above all doors and windows where indicated or shown
- **5.** All walls less than 200mm thick to be reinforced with hoop iron at every alternate course
- **6.** Water Meter to be 300mm above G.L.
- D.p.c. denotes one layer of bituminous felt to be provided under all walls 150mm above G.L.
- **8.** All R.C. works to structural engineer's details.
- **9.** Provide 1 row of 600x600x50mm precast conc paving slabs around the building unless otherwise shown.
- Contractors must verify all dimensions and levels on site before commencing work. Any discrepancies must be reported to the architect before work is put in hand.
- **11.** All levels shown are finished levels unless otherwise stated.
- **12.** All surface beds to be cast on well compacted and well consolidated filling.
- **13.** Depth of foundation trenches to be minimum 600mm below reduced ground level.
- **14.** All pipes and services to be minimum 450mm below reduced ground level.

R	REVISIONS					

NO. DATE
PROJECT REVISED APPROPROJECT:

CLIENT NAM

PROPOSED




TITLE : -

L LEAD CONSULTANT: —

	CAD BY:	GA	SIGN:	
	SCALE :	As shown	DATE:	11/05/2022
	CHECKED BY:	CA	DATE:	

PROJECT No.:	CITY:	LOCATION:	PLOT NO.:	SHEET No.:
	NAIROBI	KENYATTA		

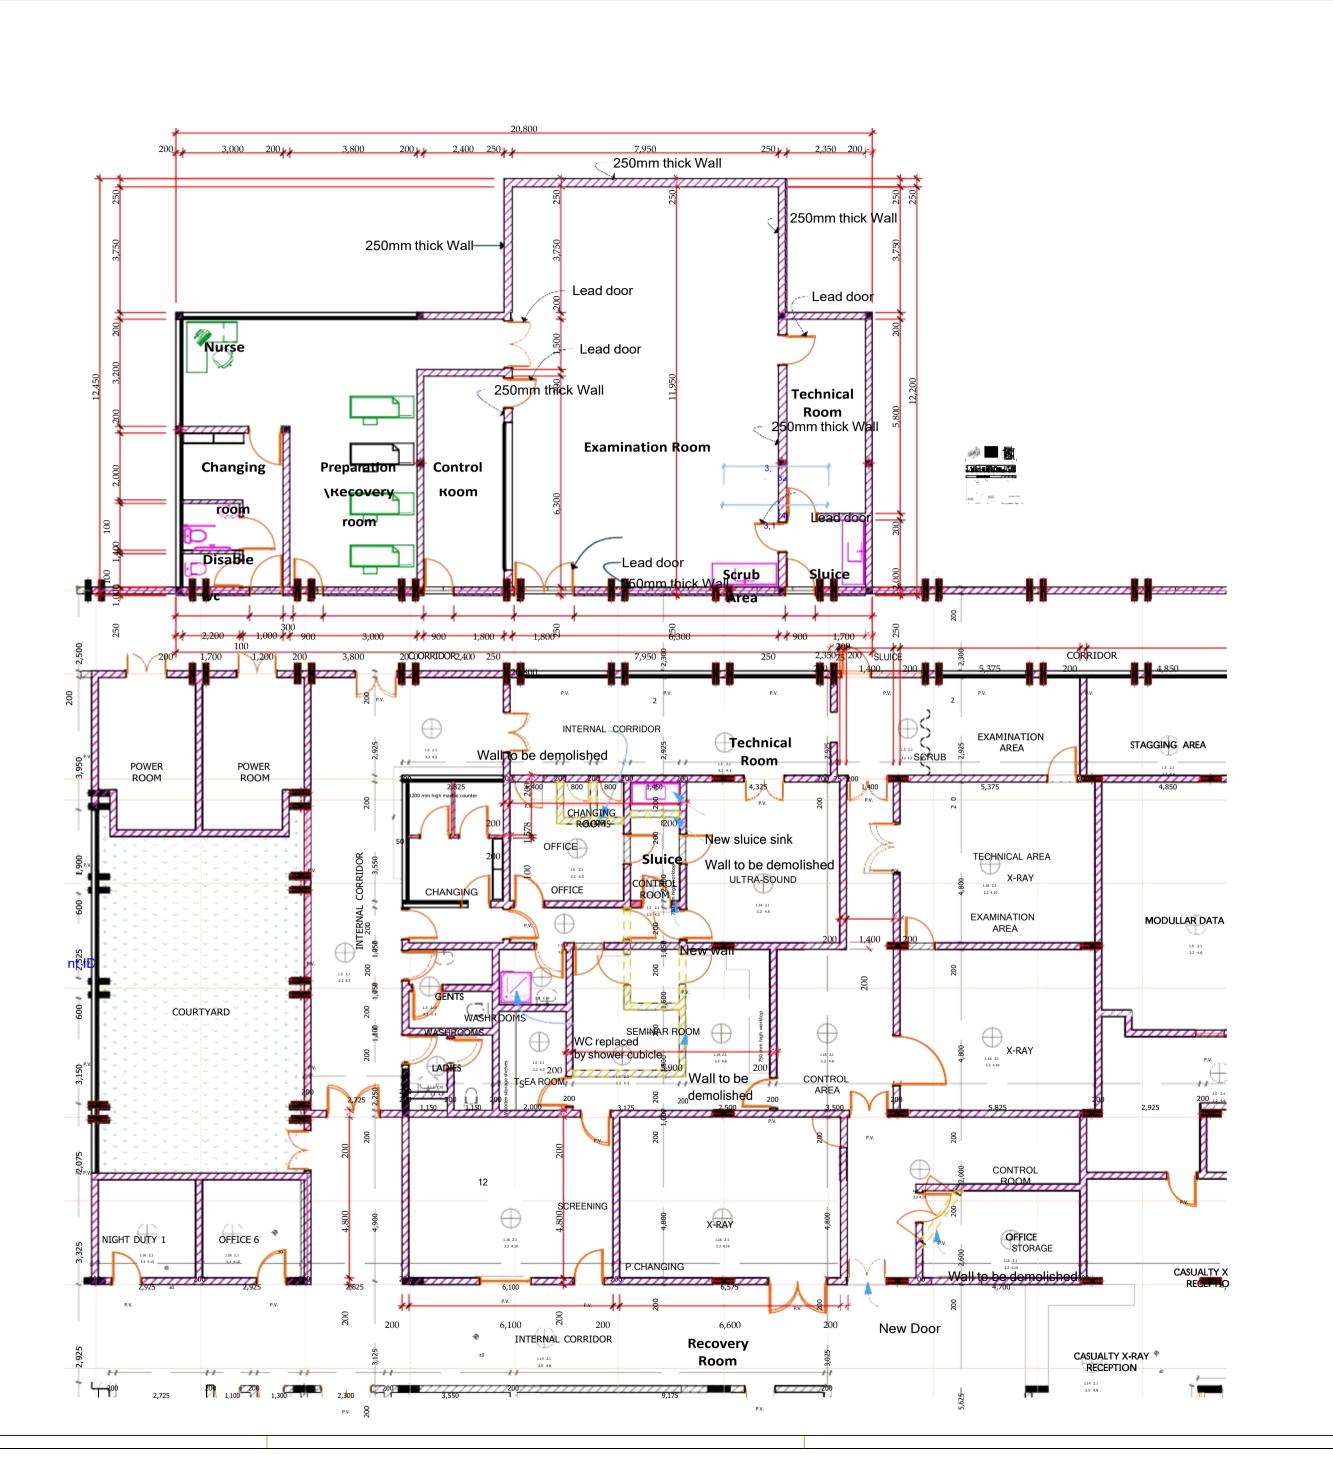

NOTES

GENERAL NOTES

- 1. This drawing is protected under the copyright Act, and cannot be used or reproduced
- 2. Read only figured dimensions.
- 3. All construction work is to comply with the latest K.B.S. standard codes of practice, Local Authority By-Laws, and Fire regulations.
- P.V. denotes permanent ventilation and must be provided above all doors and windows where indicated or shown
- 5. All walls less than 200mm thick to be reinforced with noop iron at every alternate
- **6.** Water Meter to be 300mm above G.L.
- D.p.c. denotes one layer of bituminous felt to be provided under all walls 150mm above G.L.
- 8 All R.C. works to structural engineer's details.
- **9.** Provide 1 row of 600x600x50mm precast conc paving slabs around the building unless otherwise shown.
- Contractors must verify all dimensions and levels on site before commencing work.
 Any discrepancies must be reported to the architect before work is put in hand.
- 11. All levels shown are finished levels unless otherwise stated.
- **12.** All surface beds to be cast on well compacted and well consolidated filling.
- **13.** Depth of foundation trenches to be minimum 600mm below reduced ground level.
- **14.** All pipes and services to be minimum 450mm below reduced ground level.

R	REVIS	IONS	
NO.	DATE		
DD	OJECT	REVISED	APPROVE

PROPOSED PROJECT:

PROPOSED

CLIENT NAMI



TITLE:

LEAD CONSULTANT:

CAD BY :	GA	SIGN:	
SCALE :	As shown	DATE:	11/05/2022

PROJECT No	. CITY:	LOCATION:	PLOT NO.:	SHEET No.:
	NAIROBI I	ENYATTA		

0. IRA LAYOUT 1:75

